


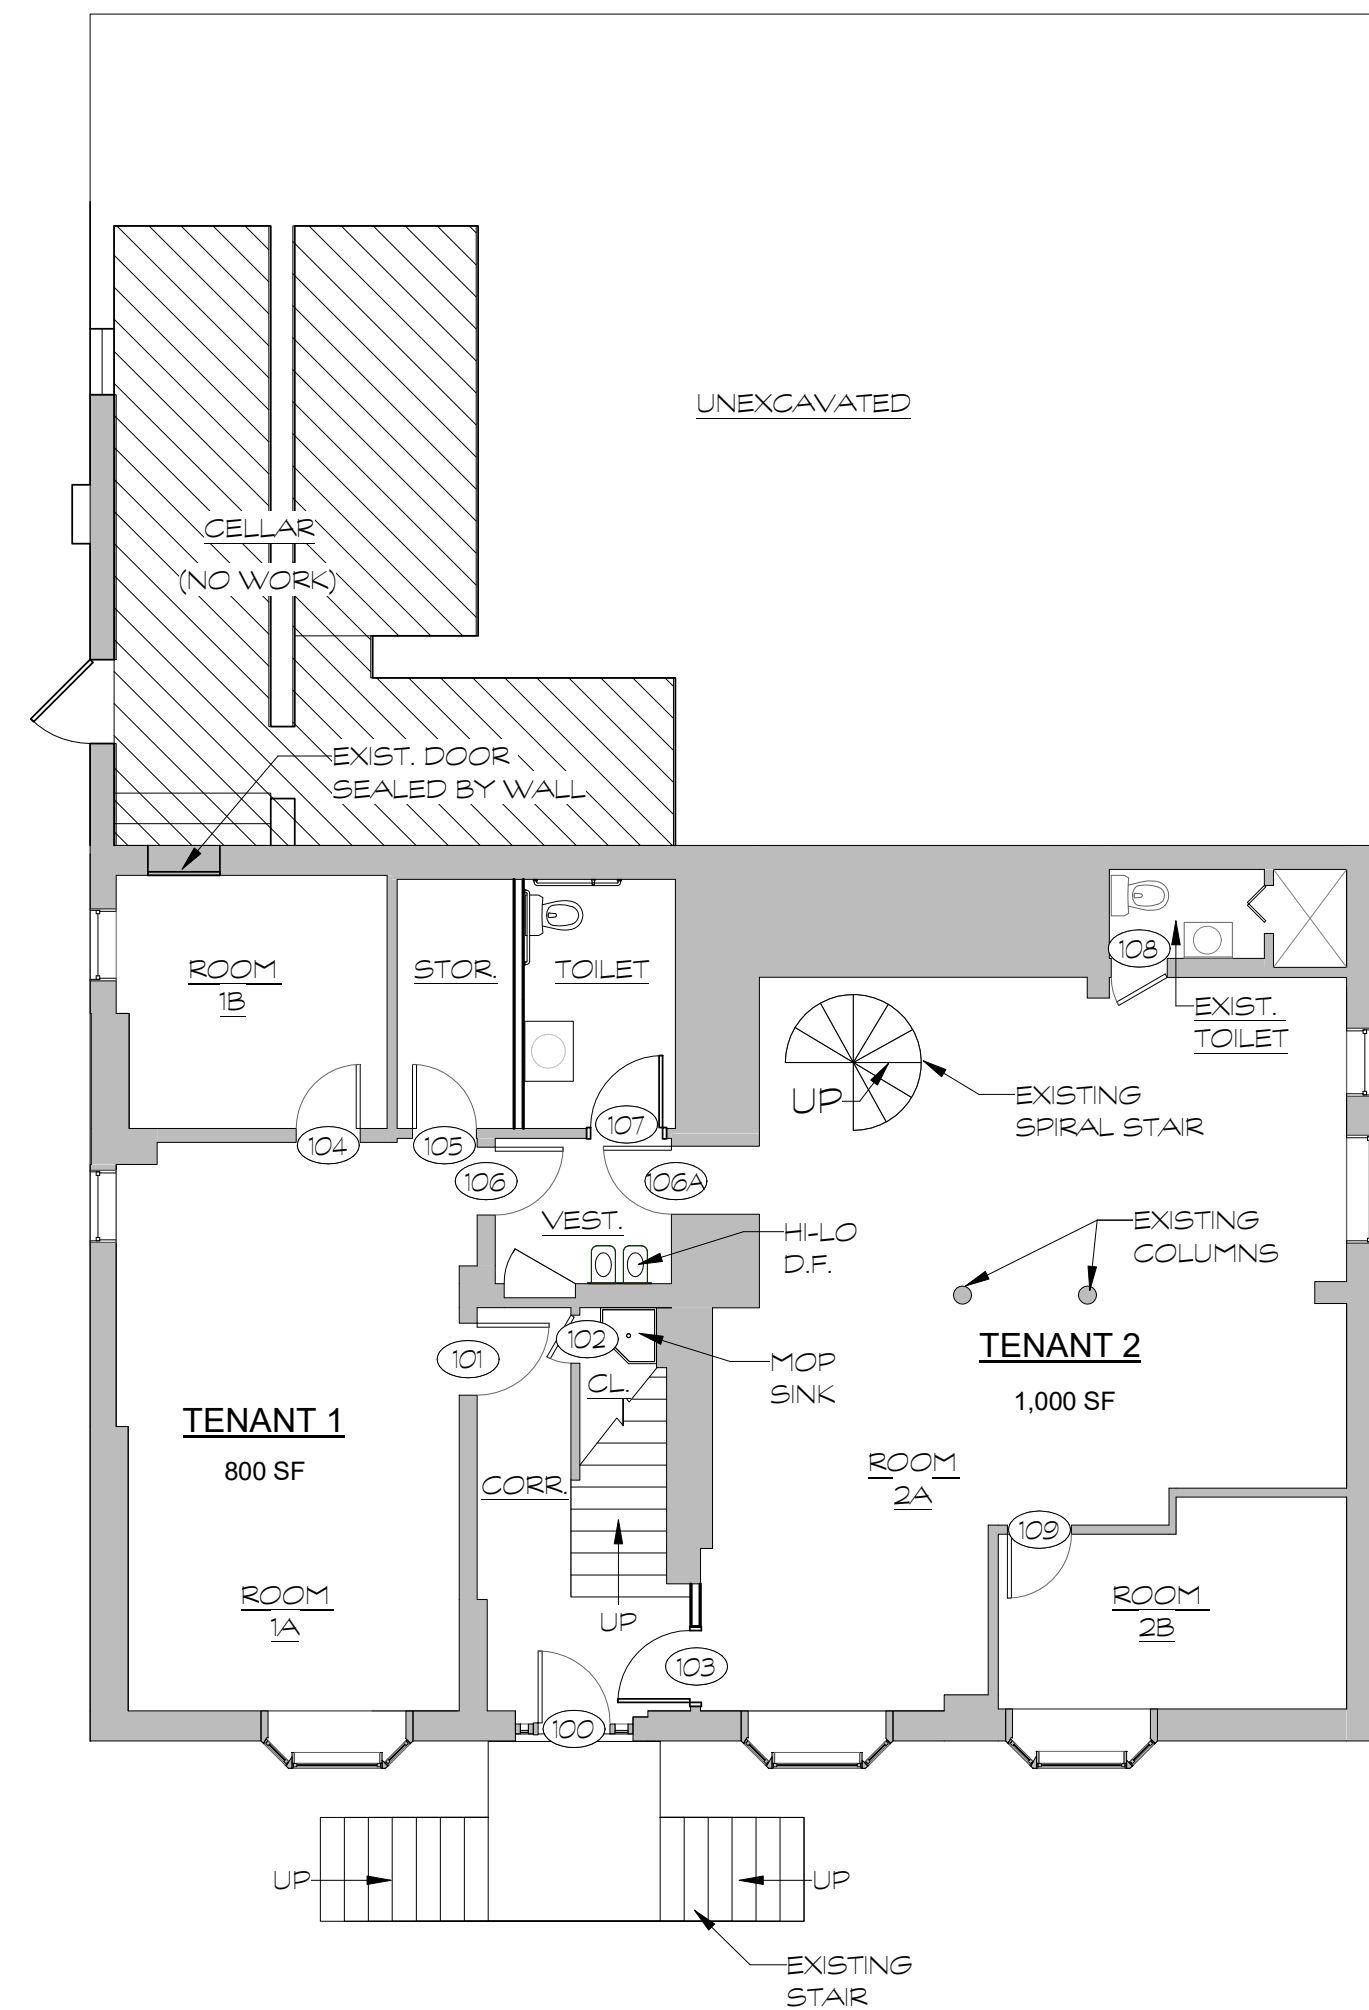


1
A1.1
1/8" = 1'-0"

FIRST FLOOR PLAN

DOOR SCHEDULE									
FIRST FLOOR	MARK	WIDTH	HEIGHT	THICK	PANEL TYPE	FRAME TYPE	FIRE RATING	GLASS	NOTES
	100	-	-	-	-	-	-	EXISTING	EXISTING
	101	3'-0"	7'-0"	1 3/4"	HMTL	HMTL	20 MIN	-	-
	102	-	-	-	-	-	-	-	EXISTING
	103	3'-0"	7'-0"	1 3/4"	HMTL	HMTL	20 MIN	-	-
	104	-	-	-	-	-	-	-	EXISTING
	105	-	-	-	-	-	-	-	EXISTING
	106	-	-	-	-	-	-	-	EXISTING
	106A	-	-	-	-	-	-	-	EXISTING
	107	-	-	-	-	-	-	-	EXISTING
	108	-	-	-	-	-	-	-	EXISTING
	109	-	-	-	-	-	-	-	EXISTING

VERIFY EXISTING DOOR OPENINGS.

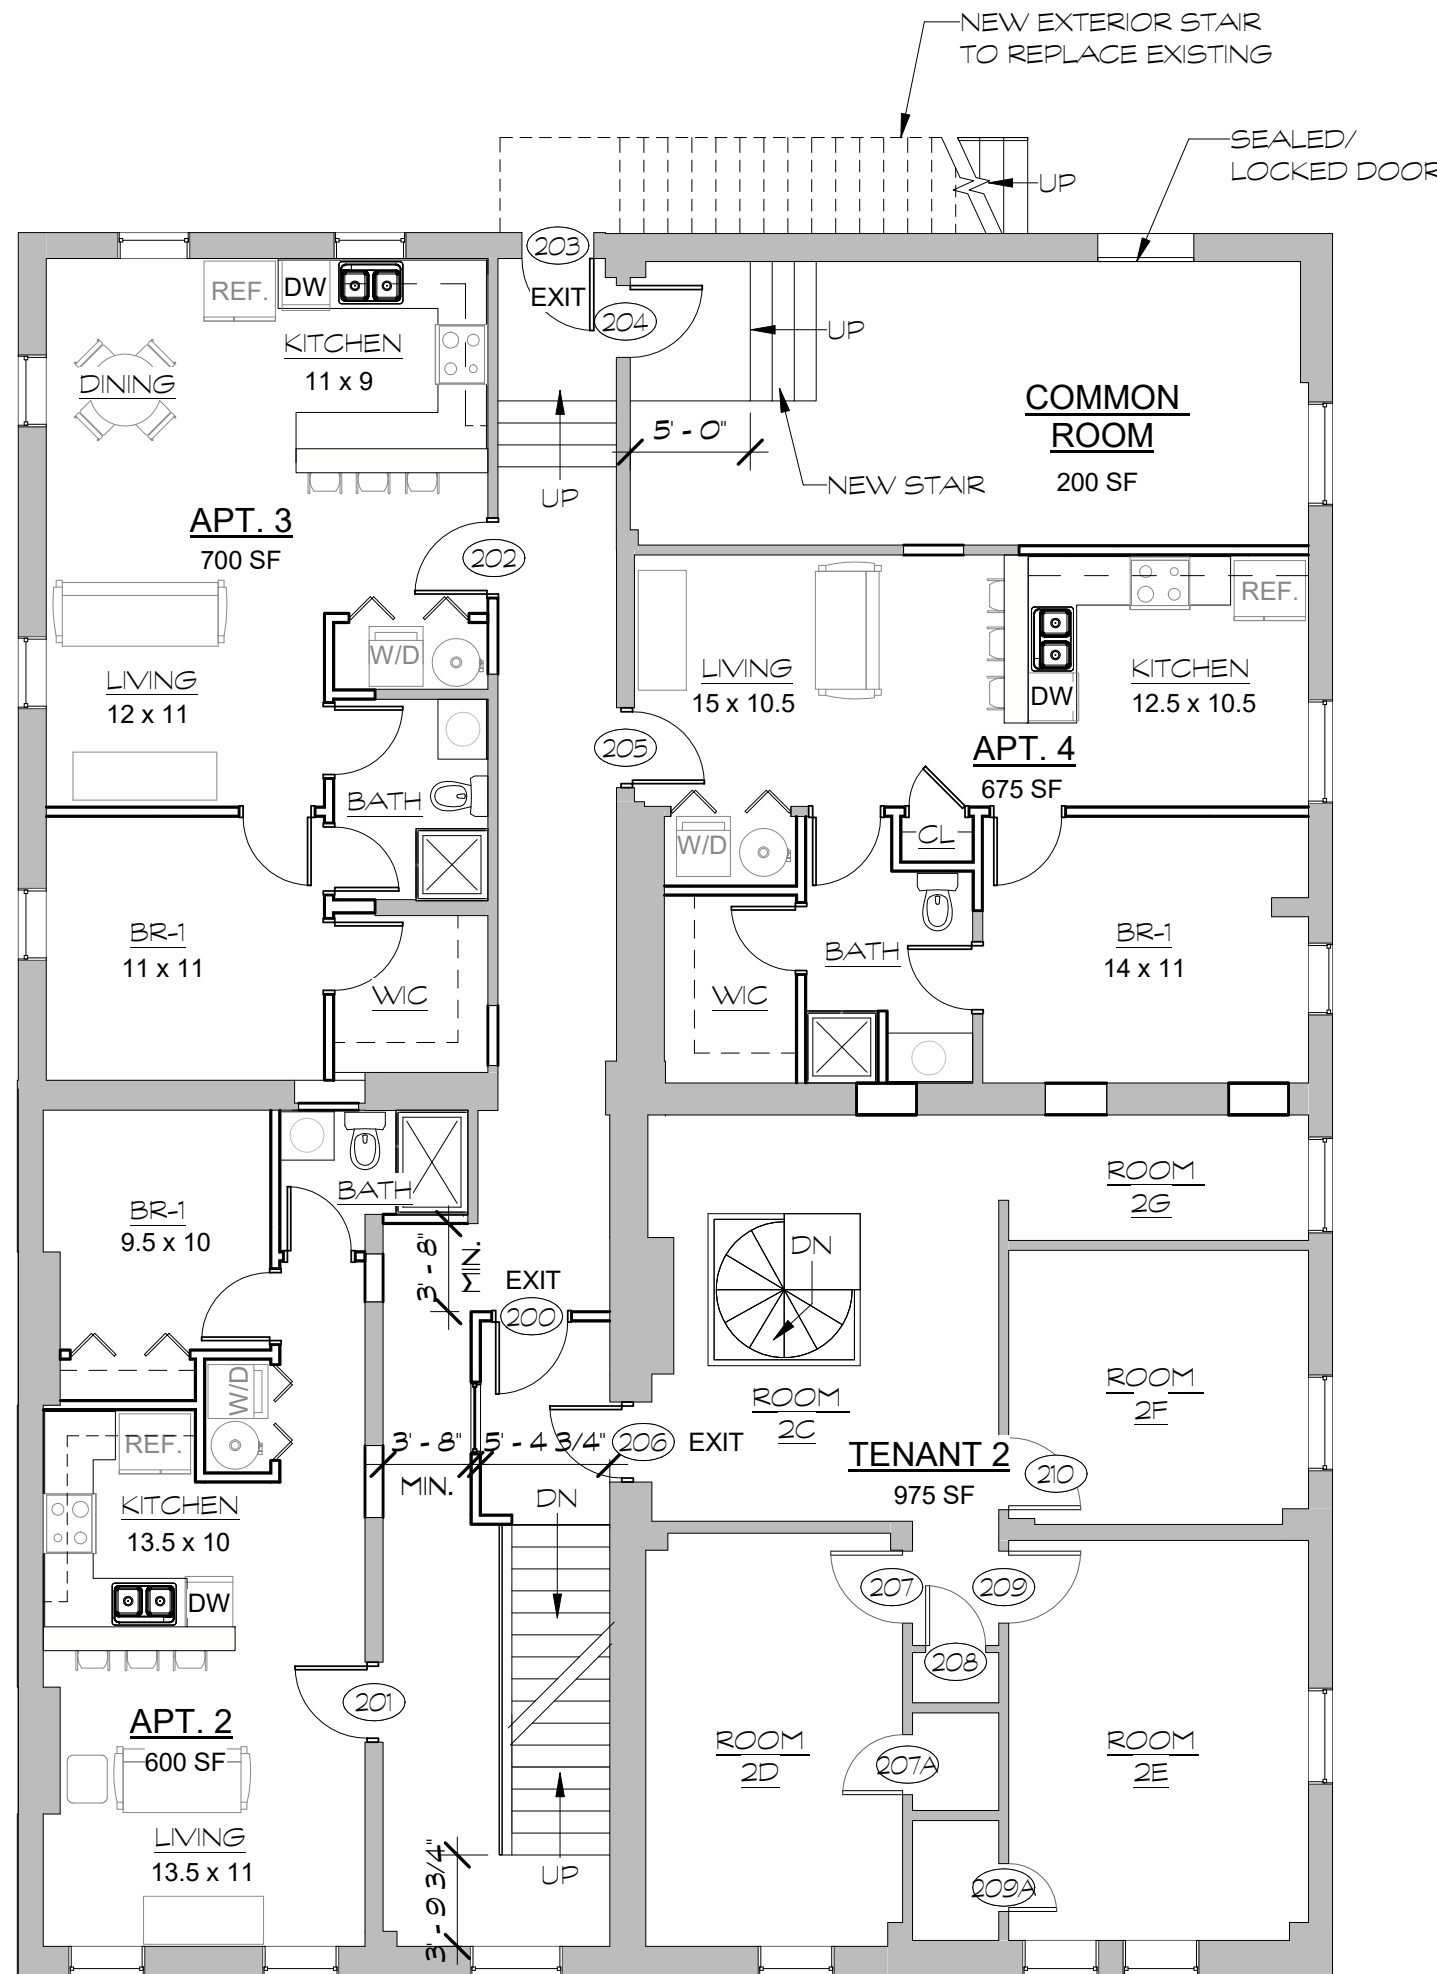


2
A1.1
1/8" = 1'-0"

SECOND FLOOR PLAN

DOOR SCHEDULE									
SECOND FLOOR	MARK	WIDTH	HEIGHT	THICK	PANEL TYPE	FRAME TYPE	FIRE RATING	GLASS	NOTES
	200	3'-0"	7'-0"	1 3/4"	HMTL	HMTL	-	1/2 LITE	-
	201	3'-0"	7'-0"	1 3/4"	HMTL	HMTL	20 MIN	-	-
	202	3'-0"	7'-0"	1 3/4"	HMTL	HMTL	20 MIN	-	-
	203	-	-	-	-	-	-	EXISTING	EXISTING
	204	3'-0"	7'-0"	1 3/4"	HMTL	HMTL	20 MIN	-	-
	205	3'-0"	7'-0"	1 3/4"	HMTL	HMTL	20 MIN	-	-
	206	3'-0"	7'-0"	1 3/4"	HMTL	HMTL	20 MIN	-	-
	207	-	-	-	-	-	-	-	EXISTING
	207A	-	-	-	-	-	-	-	EXISTING
	208	-	-	-	-	-	-	-	EXISTING
	209	-	-	-	-	-	-	-	EXISTING
	209A	-	-	-	-	-	-	-	EXISTING

VERIFY EXISTING DOOR OPENINGS.

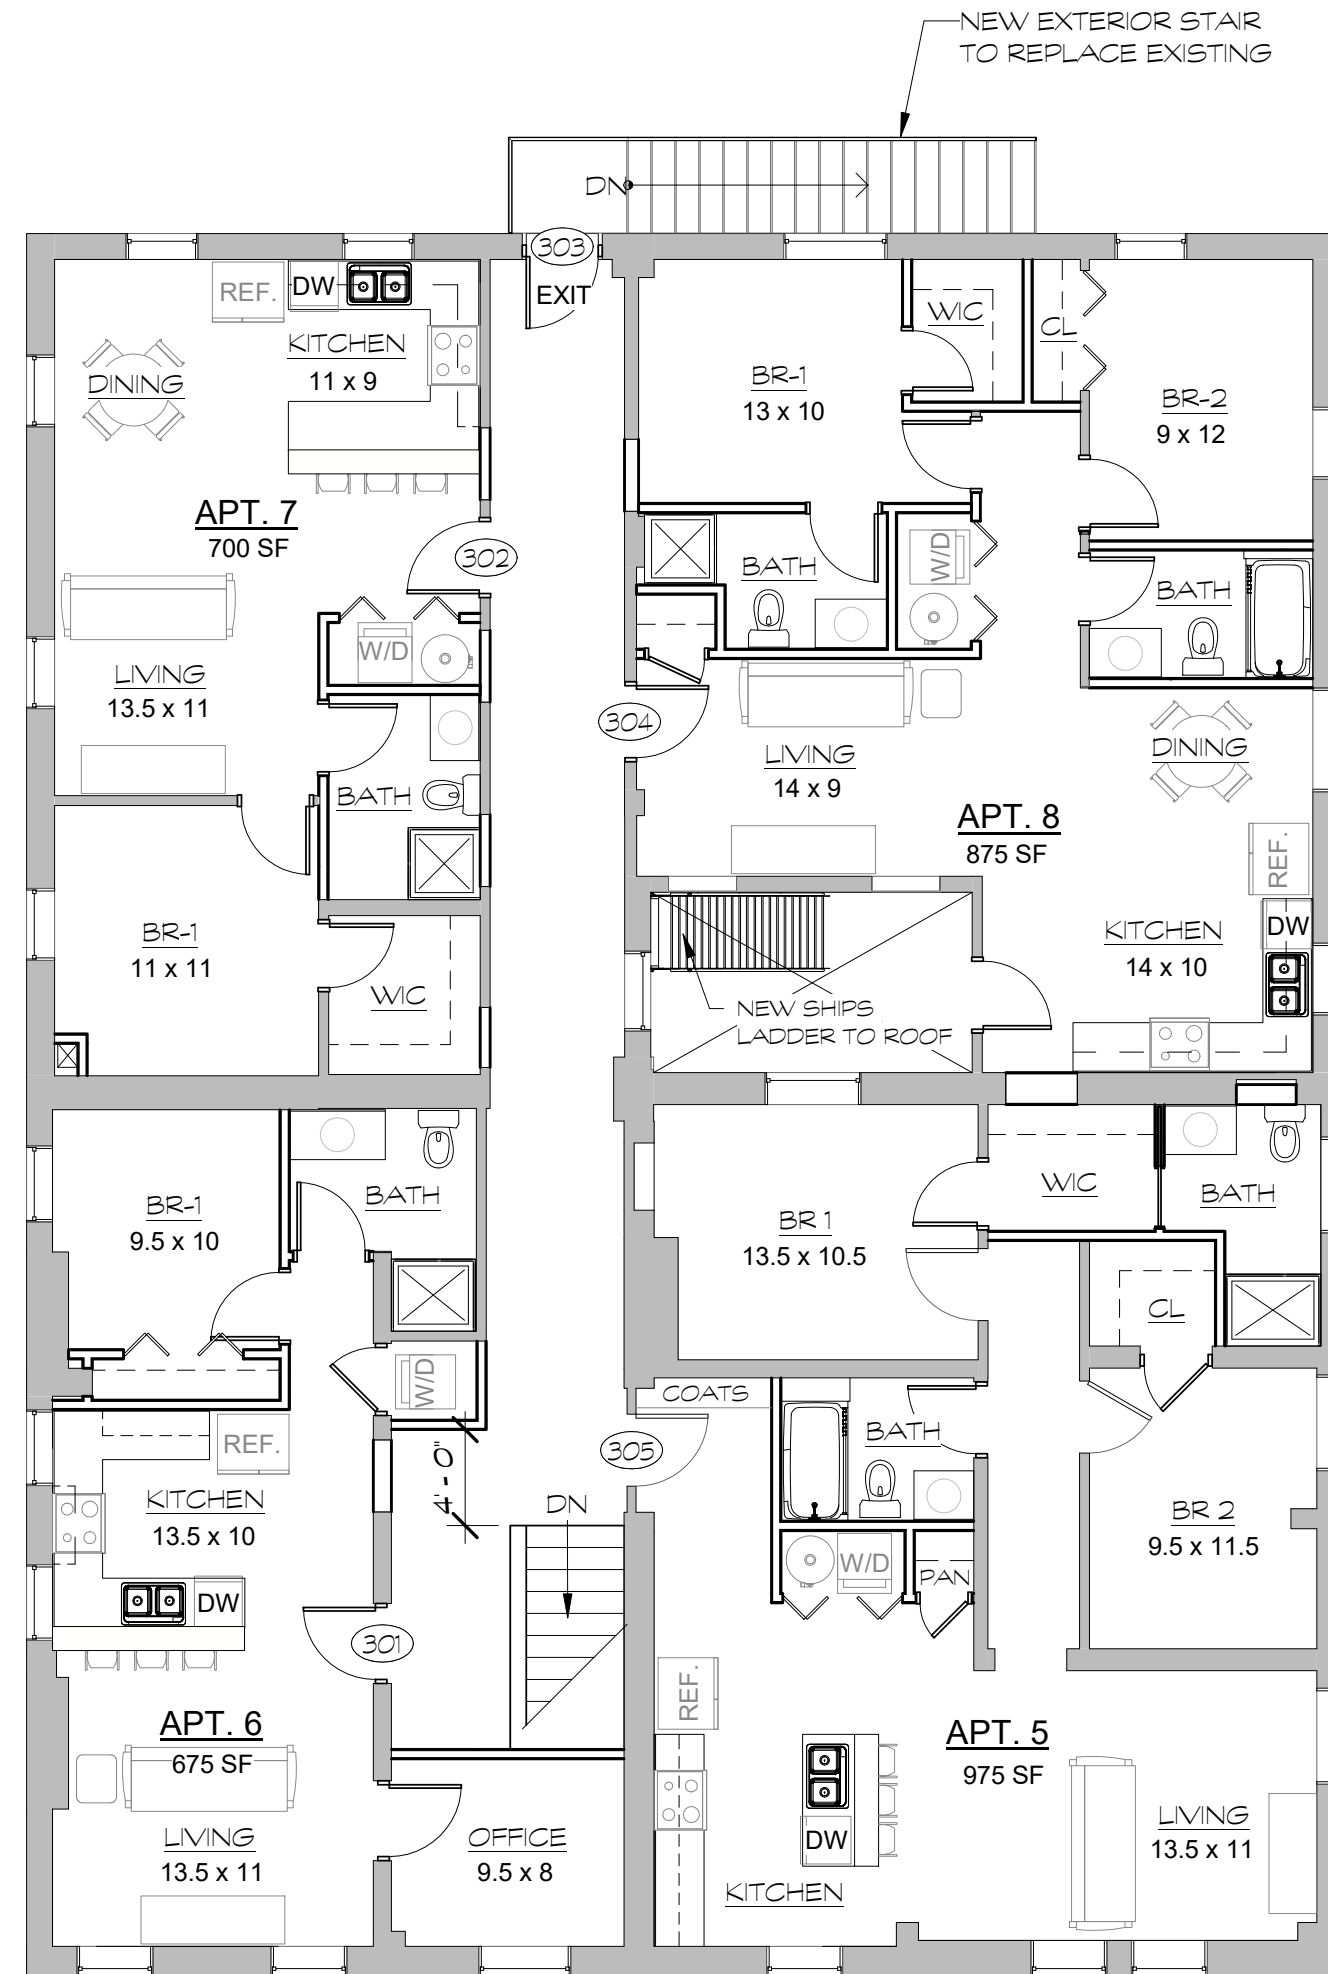


3
A1.1
1/8" = 1'-0"

THIRD FLOOR PLAN

DOOR SCHEDULE									
THIRD FLOOR	MARK	WIDTH	HEIGHT	THICK	PANEL TYPE	FRAME TYPE	FIRE RATING	GLASS	NOTES
	301	3'-0"	7'-0"	1 3/4"	HMTL	HMTL	20 MIN	-	-
	302	3'-0"	7'-0"	1 3/4"	HMTL	HMTL	20 MIN	-	-
	303	-	-	-	-	-	-	EXISTING	EXISTING
	304	3'-0"	7'-0"	1 3/4"	HMTL	HMTL	20 MIN	-	-
	305	3'-0"	7'-0"	1 3/4"	HMTL	HMTL	20 MIN	-	-
	306	-	-	-	-	-	-	-	-
	307	-	-	-	-	-	-	-	-
	308	-	-	-	-	-	-	-	-
	309	-	-	-	-	-	-	-	-

VERIFY EXISTING DOOR OPENINGS.

FLOOR PLAN LEGEND	
	EXISTING MASONRY WALL
	EXISTING FRAMED WALL
	NEW WALL: SEE WALL TYPES

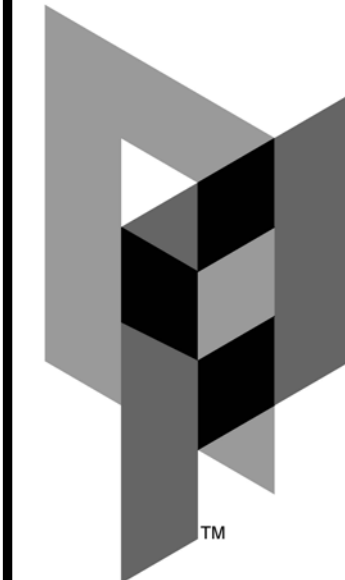

ARCHITECTURAL
PARTNERS

10 9th Street
Lynchburg, Virginia 24504
p:434-846-8456
f:434-846-4534
www.architecturalpartners.com

Life Safety & Code Review for
801 Church Street
Alterations
Lynchburg, Virginia PROJECT NUMBER: 18127

PRELIMINARY

PROGRESS
PRINT.
NOT FOR
(CONSTRUCTION)


WRITTEN DIMENSIONS ON THESE DRAWINGS
SHALL HAVE PRECEDENCE OVER REARDED
DIMENSIONS. CONTRACTORS SHALL VERIFY
AND BE RESPONSIBLE FOR ALL DIMENSIONS
AND CONDITIONS ON THE JOB AND THIS
OFFICE MUST BE NOTIFIED OF ANY
VARIATION FROM THE DIMENSIONS AND
CONDITIONS SHOWN BY THESE DRAWINGS.

DATE: 2018-05-04
DESIGNED: DFE
DRAWN: DFE
CHECKED: BLS
REVISIONS:
:

FLOOR
PLANS

SCHEME A
(2 FLOOR TENANT)

A1.1

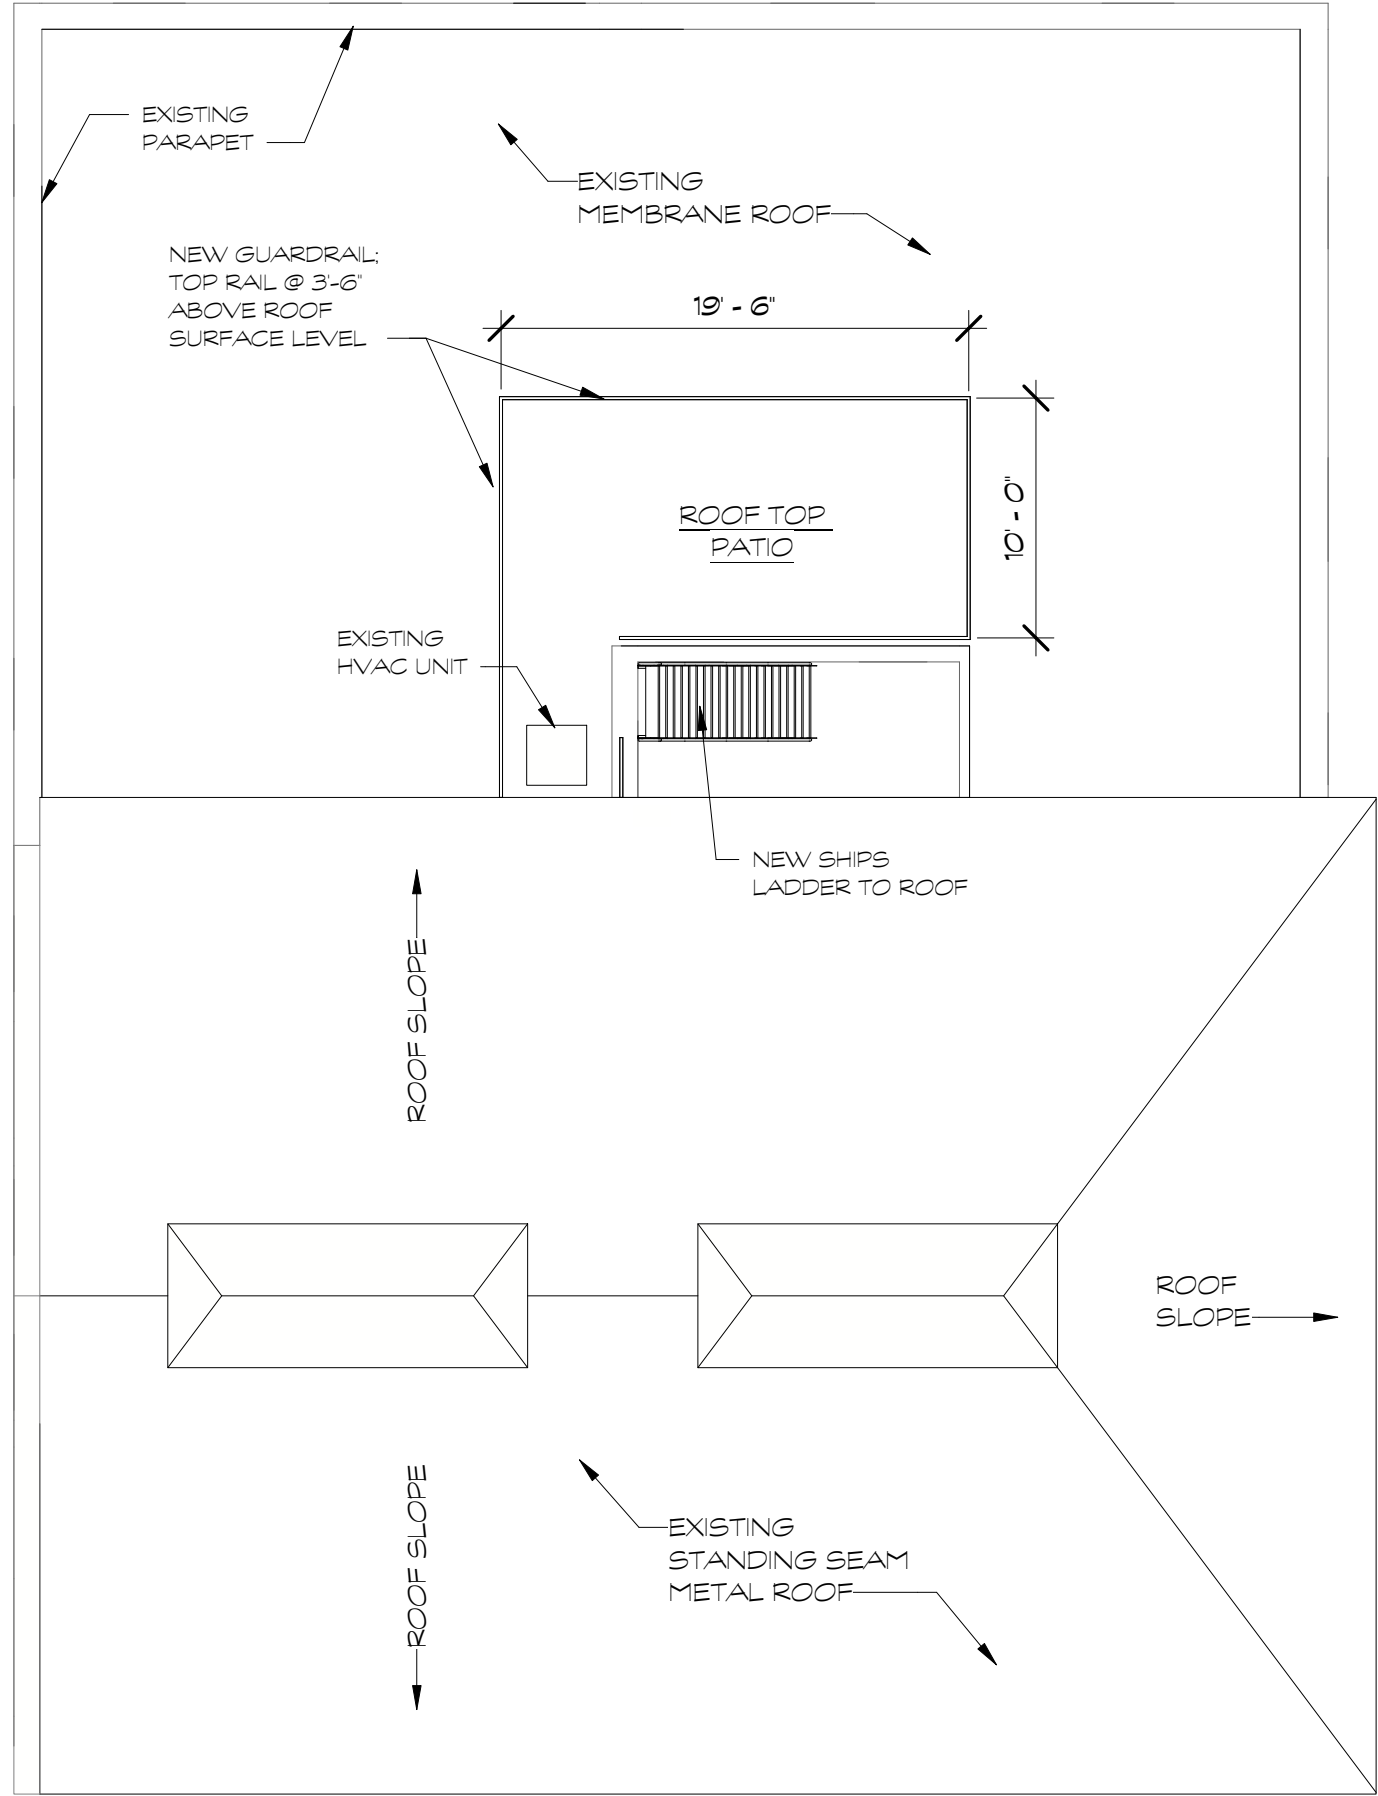

1
A1.2

ROOF PLAN

1/8" = 1'-0"



ARCHITECTURAL
PARTNERS

10 9th Street
Lynchburg, Virginia 24504
p:434-846-8456
f:434-846-4534
www.architecturalpartners.com

Life Safety & Code Review for
801 Church Street
Alterations
Lynchburg, Virginia PROJECT NUMBER: 18127

PRELIMINARY

PROGRESS
PRINT.
NOT FOR
CONSTRUCTION

WRITTEN DIMENSIONS ON THESE DRAWINGS
SHALL TAKE PRECEDENCE OVER SEALED
DIMENSIONS. CONTRACTORS SHALL VERIFY
AND BE RESPONSIBLE FOR ALL DIMENSIONS
AND CONDITIONS ON THE JOB AND THIS
OFFICE MUST BE NOTIFIED OF ANY
VARIATION FROM THE DIMENSIONS AND
CONDITIONS SHOWN BY THESE DRAWINGS.

DATE: 2018-05-04
DESIGNED: DFE
DRAWN: DFE
CHECKED: BLS
REVISIONS
:

ROOF PLAN

A1.2